
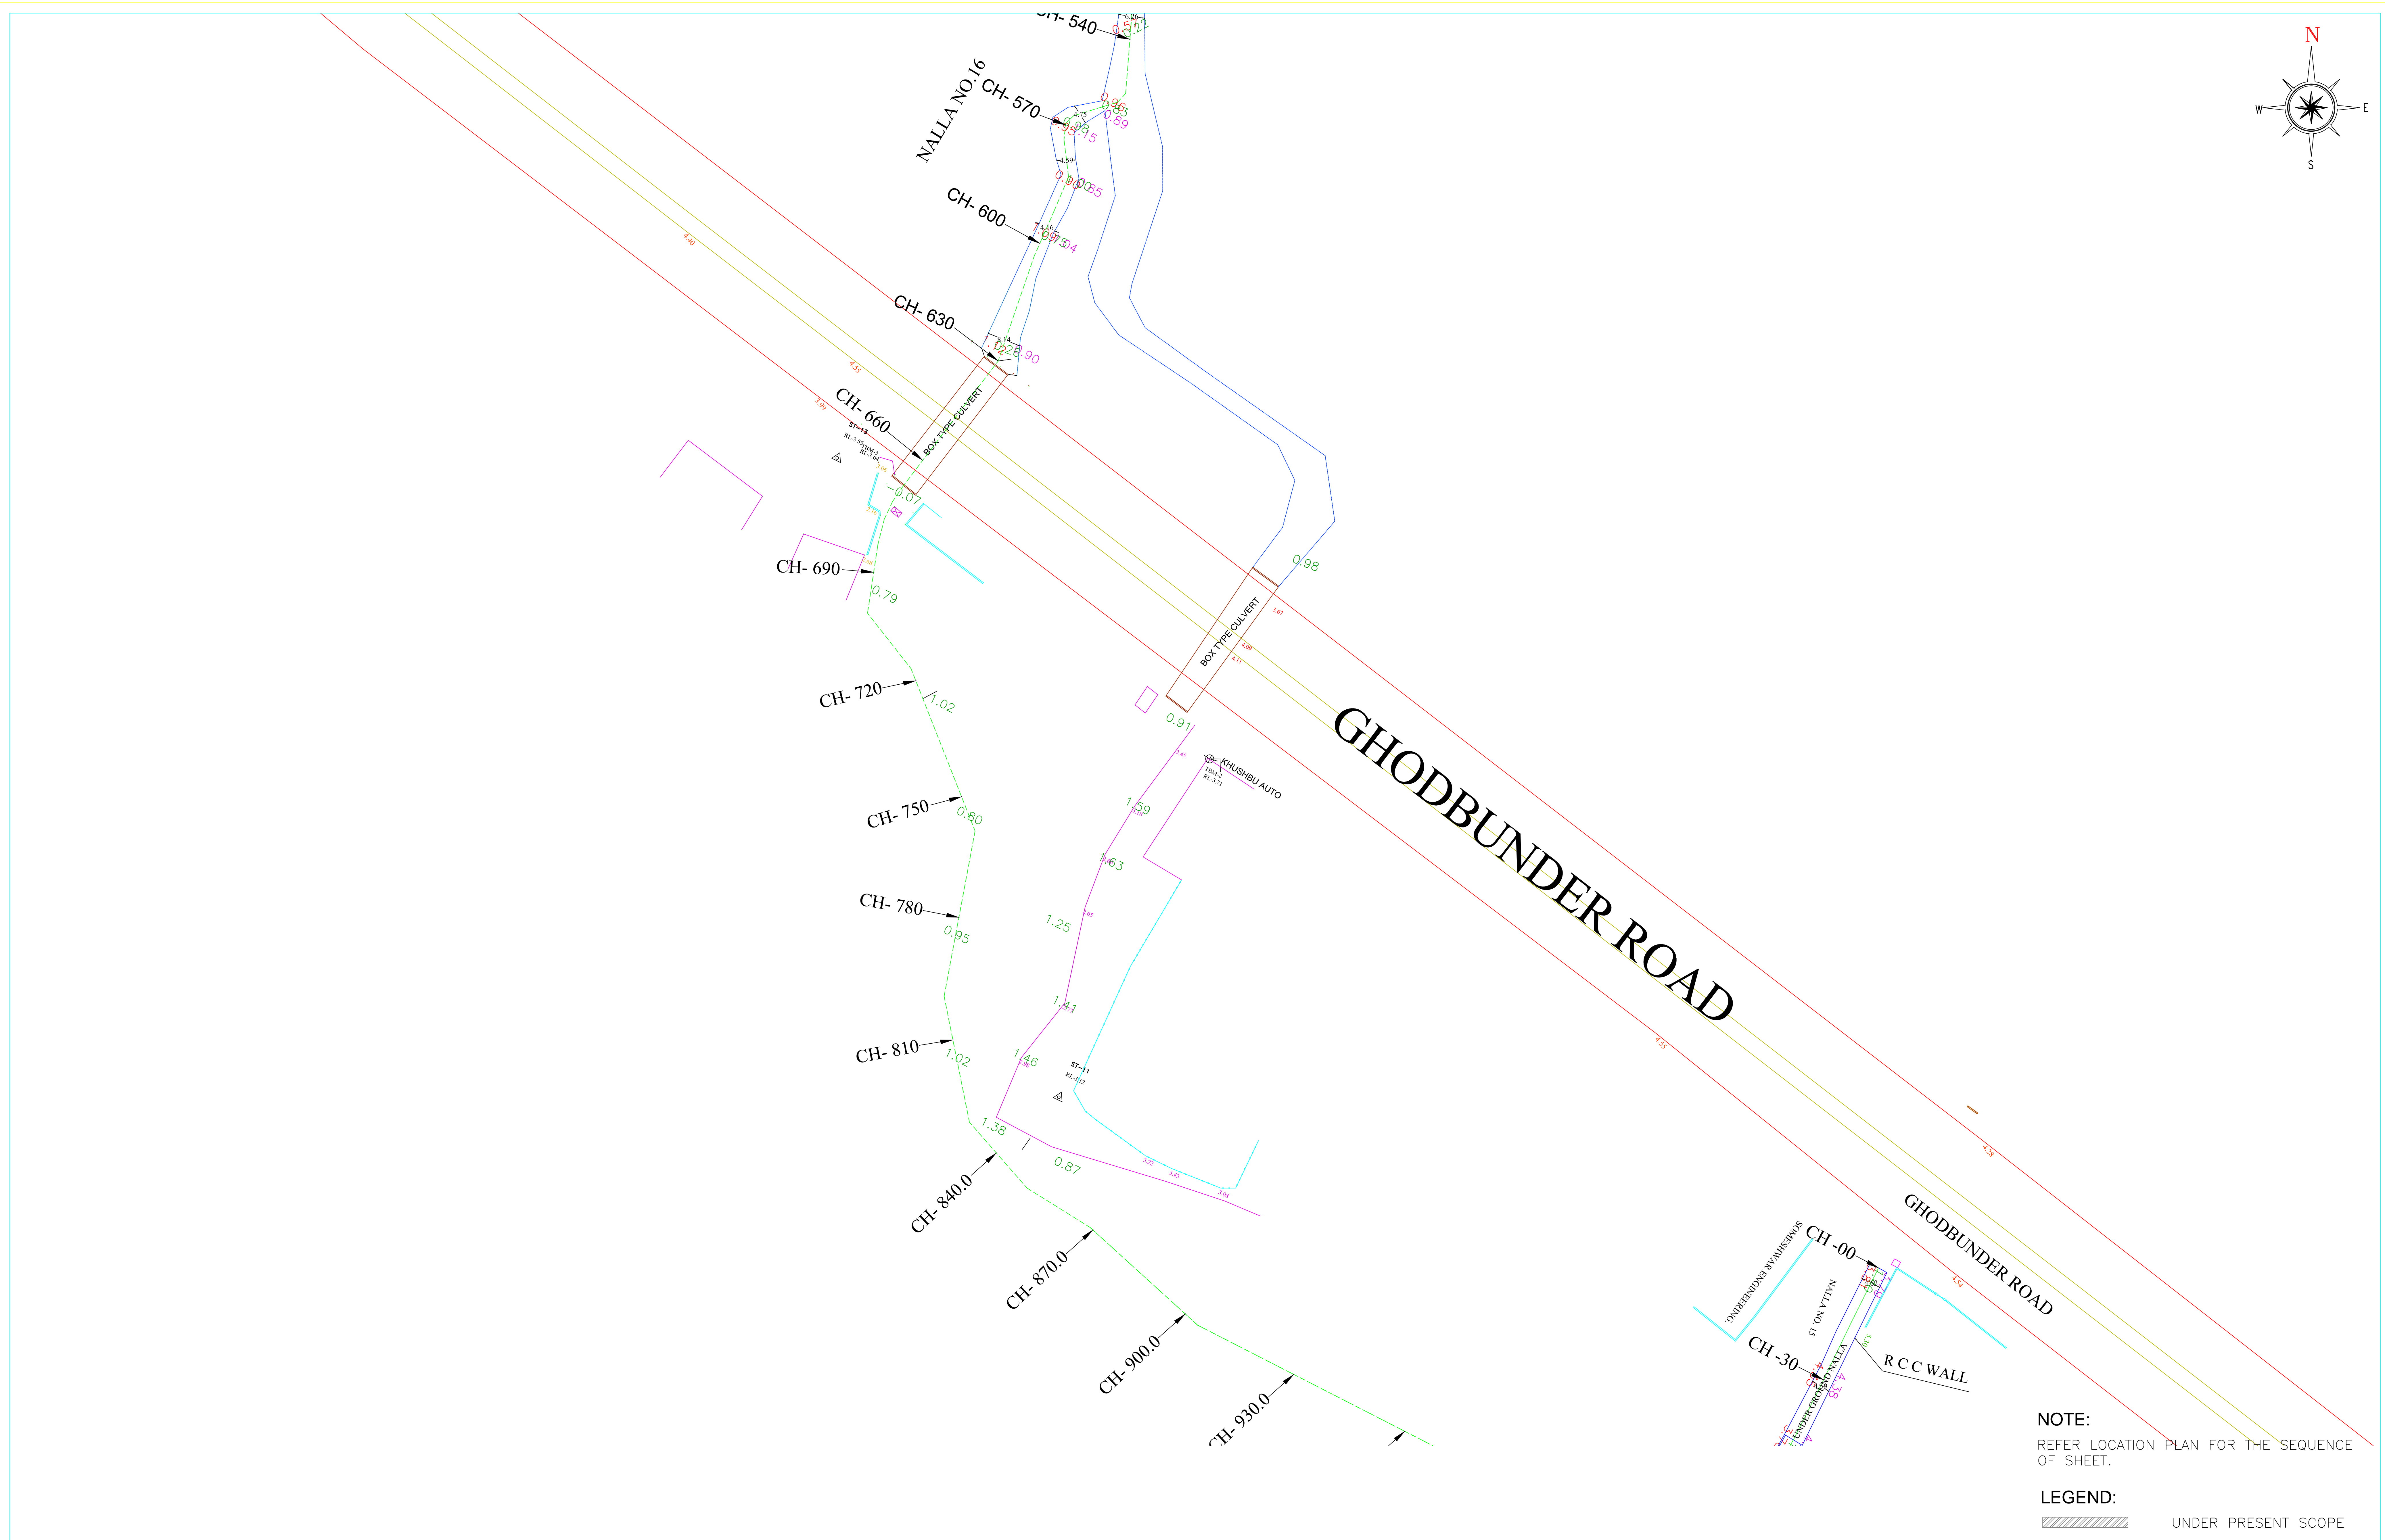


NOTE:
REFER LOCATION PLAN FOR THE SEQUENCE
OF SHEET.

LEGEND:
 UNDER PRESENT SCOPE



<p>Notice: This report has been prepared using the data provided by the client. The client is responsible for the accuracy of the data provided. The consultant is not responsible for any errors or omissions in the data provided.</p>	
<p>Consultant:</p> <p>CONSULTING ENGINEERING SERVICES (I) PVT. LTD. MUMBAI NEW DELHI KOLKATA</p>	
<p>Client:</p> <p>THANE MUNICIPAL CORPORATION</p>	
<p>Project:</p> <p>DPR ON BALANCE STORM WATER DRAINAGE IN THANE MUNICIPAL CORPORATION AREA</p>	
<p>Drawing no.</p> <p>2012016/EE/SWD/NL15 & 16 - 02</p>	<p>Title:</p> <p>PLAN OF NALLA NO.15 & 16 (SHEET NO. 1)</p>
<p>Purpose of issue</p> <p>FOR TENDER</p>	<p>Date:</p> <p>MAY/2013</p>
<p>Scale</p> <p>FOR APPROVAL</p>	<p>Drawn</p> <p>P.A.C.</p>
	<p>Design</p> <p>P.M.A.</p>
	<p>Checked</p> <p>R.D.P.</p>
	<p>Approved</p> <p>R.D.P.</p>

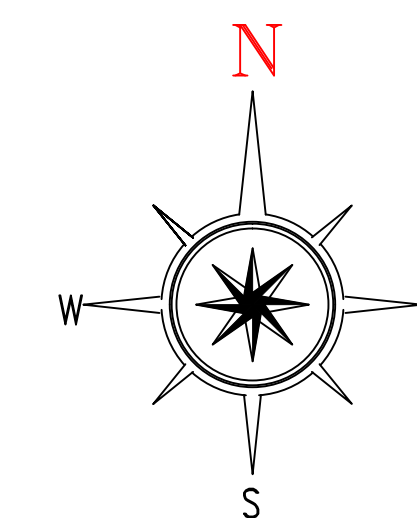

NOTE:
REFER LOCATION PLAN FOR THE SEQUENCE OF SHEET.

LEGEND:
 UNDER PRESENT SCOPE

Notice: THIS DRAWING HAS NOT BEEN PUBLISHED AND IS THE SOLE PROPERTY OF CONSULTING ENGINEERING SERVICES (I) PVT. LTD. AND IS ISSUED TO THE PARTY FOR THE SPECIFIC PURPOSE AS STATED IN THE AGREEMENT AND IT SHALL NOT BE REPRODUCED, COPIED, LENT OR OTHERWISE DISPOSED OF DIRECTLY OR INDIRECTLY, NOR USED FOR ANY OTHER PURPOSE OTHER THAN FOR WHICH IT IS FURNISHED.		Consultant: CONSULTING ENGINEERING SERVICES (I) PVT. LTD. MUMBAI NEW DELHI KOLKATA		Client: THANE MUNICIPAL CORPORATION		Project: DPR ON BALANCE STORM WATER DRAINAGE IN THANE MUNICIPAL CORPORATION AREA		Drawing no.: 2012016/EE/SWD/NL15 & 16 - 02		Title: PLAN OF NALLA NO.15 & 16 (SHEET NO. 2)		Scale (A2): 1:1		Revision: R0					
Rev. Date Description of Revisions Initials								Purpose of Issue: FOR TENDER		Date: MAY, 2013		Drawn: P.R.C.		Design: P.R.J.		Checked: R.D.P.		Approved: R.D.P.	
								Status: FOR APPROVAL											

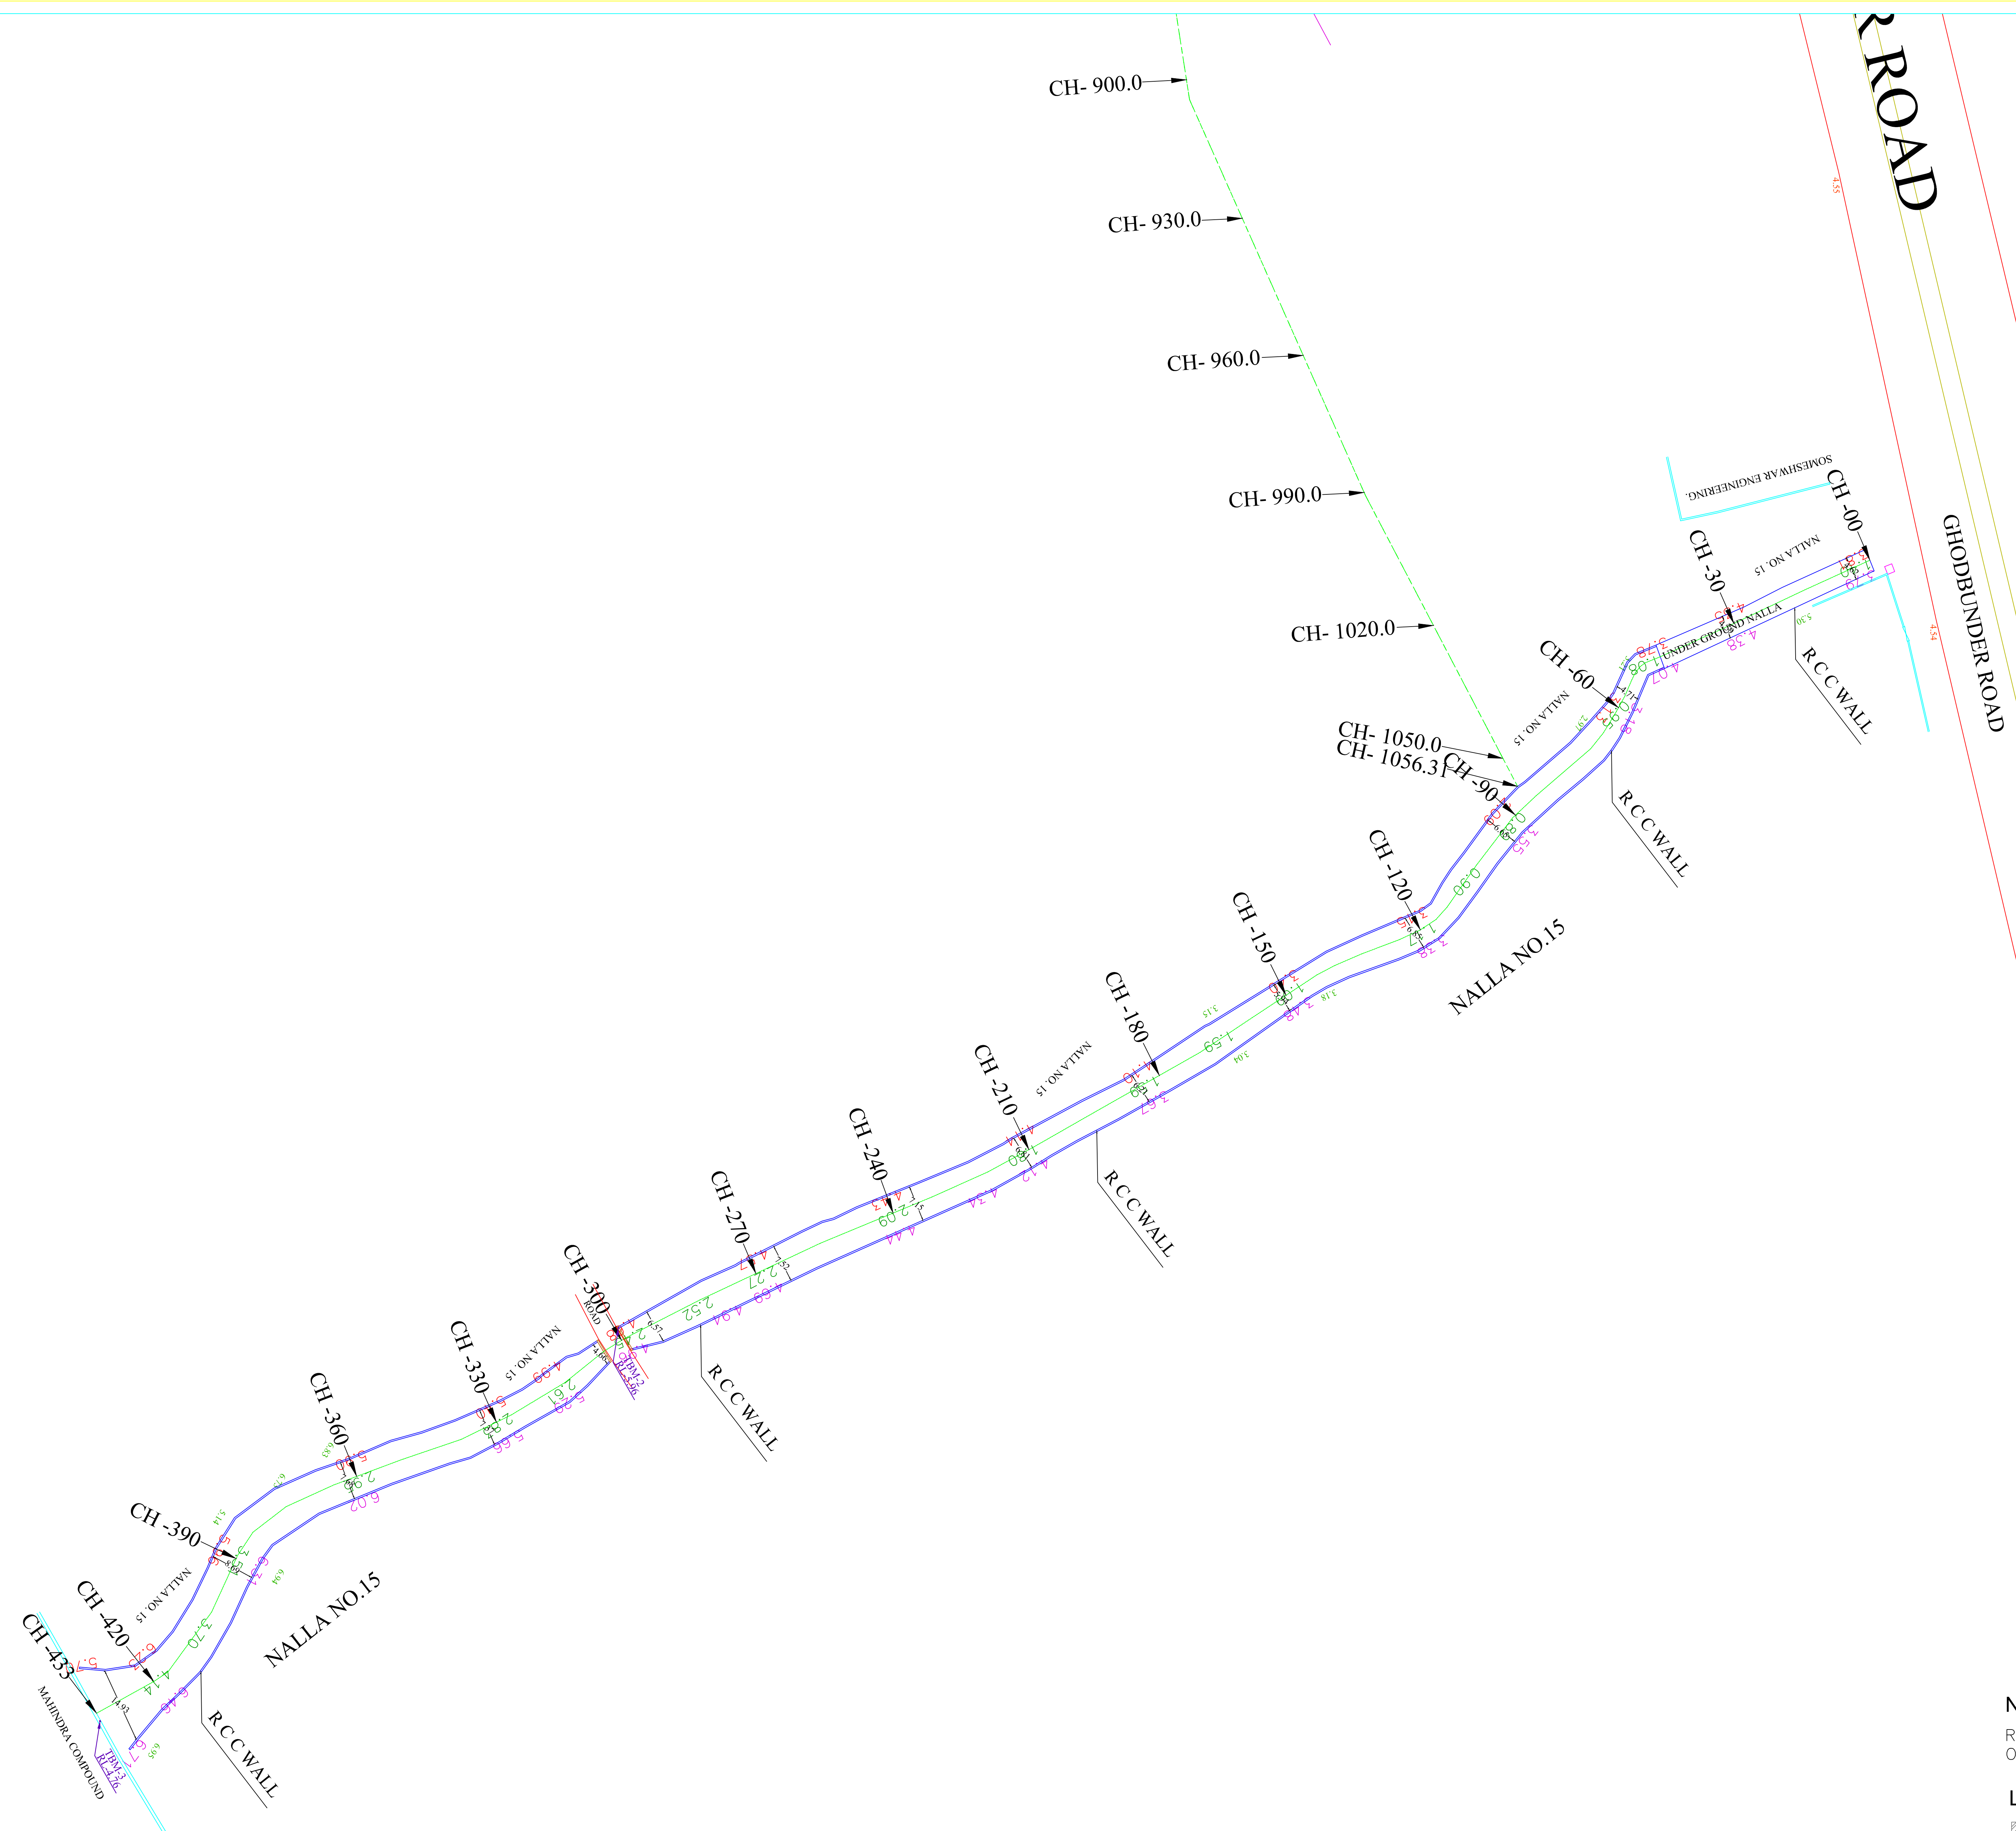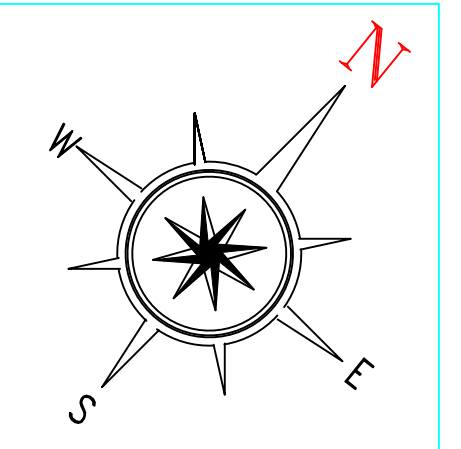

NOTE:
REFER LOCATION PLAN FOR THE SEQUENCE OF SHEET.

LEGEND:
 UNDER PRESENT SCOPE

Rev.	Date	Description of Revisions	Initials

Notice:
THIS DRAWING HAS NOT BEEN PUBLISHED AND IS THE SOLE PROPERTY OF CONSULTING ENGINEERING SERVICES (I) PVT. LTD. AND IS ISSUED TO THE PARTY FOR THE SPECIFIC PURPOSE AS STATED IN THE AGREEMENT AND IT SHALL NOT BE REPRODUCED, COPIED, LENT OR OTHERWISE DISPOSED OF DIRECTLY OR INDIRECTLY, NOR USED FOR ANY OTHER PURPOSE OTHER THAN FOR WHICH IT IS FURNISHED.

Consultant
CONSULTING ENGINEERING SERVICES (I) PVT. LTD
 MUMBAI NEW DELHI KOLKATA

Client
THANE MUNICIPAL CORPORATION


Project
DPR ON BALANCE STORM WATER DRAINAGE IN THANE MUNICIPAL CORPORATION AREA

Drawing no.
2012016/EE/SWD/NL15 & 16 - 02

Purpose of Issue **FOR TENDER**

Status **FOR APPROVAL**


Title					Scale (A2)	Revision
PLAN OF NALLA NO.15 & 16 (SHEET NO. 3)					1:1	R0
Date	Drawn	Design	Checked	Approved		
MAY, 2013	P.R.C.	P.R.J.	R.D.P.	R.D.P.		

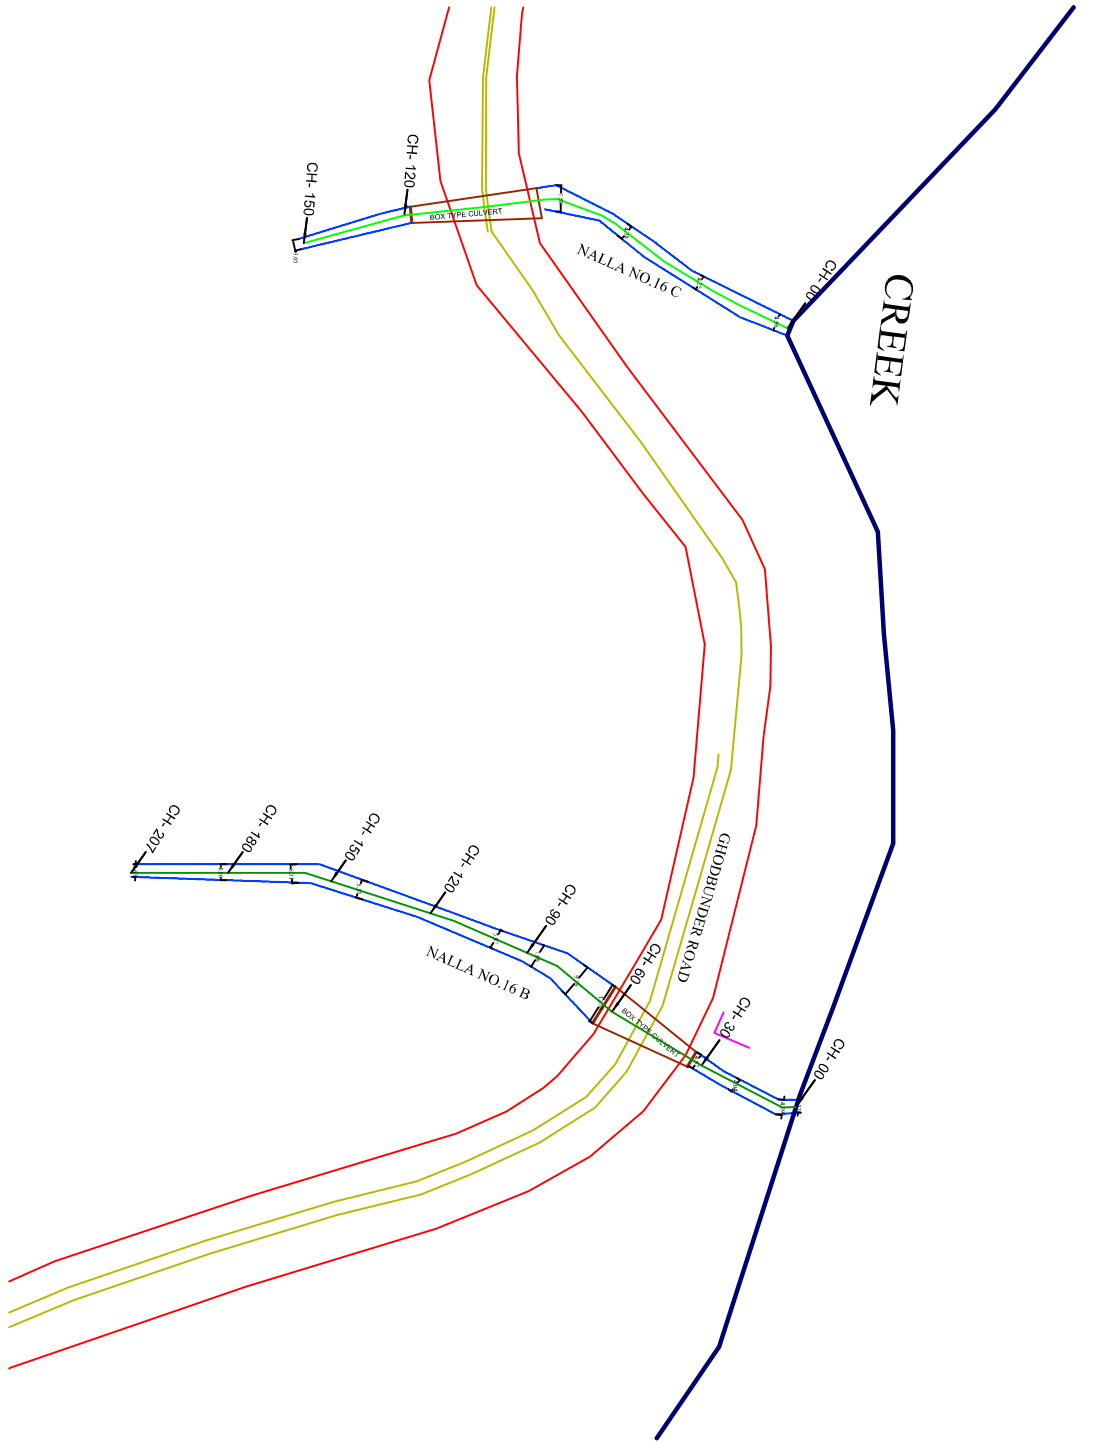

NOTE:
REFER LOCATION PLAN FOR THE SEQUENCE
OF SHEET.

LEGEND:
 UNDER PRESENT SCOPE

		Notice: This drawing has not been registered and is the sole property of the consultant and is to be used only for the purpose mentioned. It is to be used only for the purpose mentioned and is not to be reproduced, stored in a retrieval system, or transmitted in any form or by any means, electronic, mechanical, photocopying, recording, or by any information storage and retrieval system, without the prior written permission of the consultant.	Consultant CONSULTING ENGINEERING SERVICES (I) PVT. LTD. MUMBAI NEW DELHI KOLKATA	Client THANE MUNICIPAL CORPORATION	Project DRP ON BALANCE STORM WATER DRAINAGE IN THANE MUNICIPAL CORPORATION AREA	Drawing No. 2012016/E/SWD/NL/15 & 16 - 02 Purpose of Issue FOR TENDER FOR APPROVAL	Title PLAN OF NALLA NO.15 & 16 (SHEET NO. 4) Date MAY/2013 Drawn P.R.C. Design P.R.C. Checked R.D.P. Approved R.D.P.	Scale (As) 1:1 Revision R0
--	--	---	---	----------------------------------------------	-------------------------------------------------------------------------------------------	---	---	---------------------------------------------------

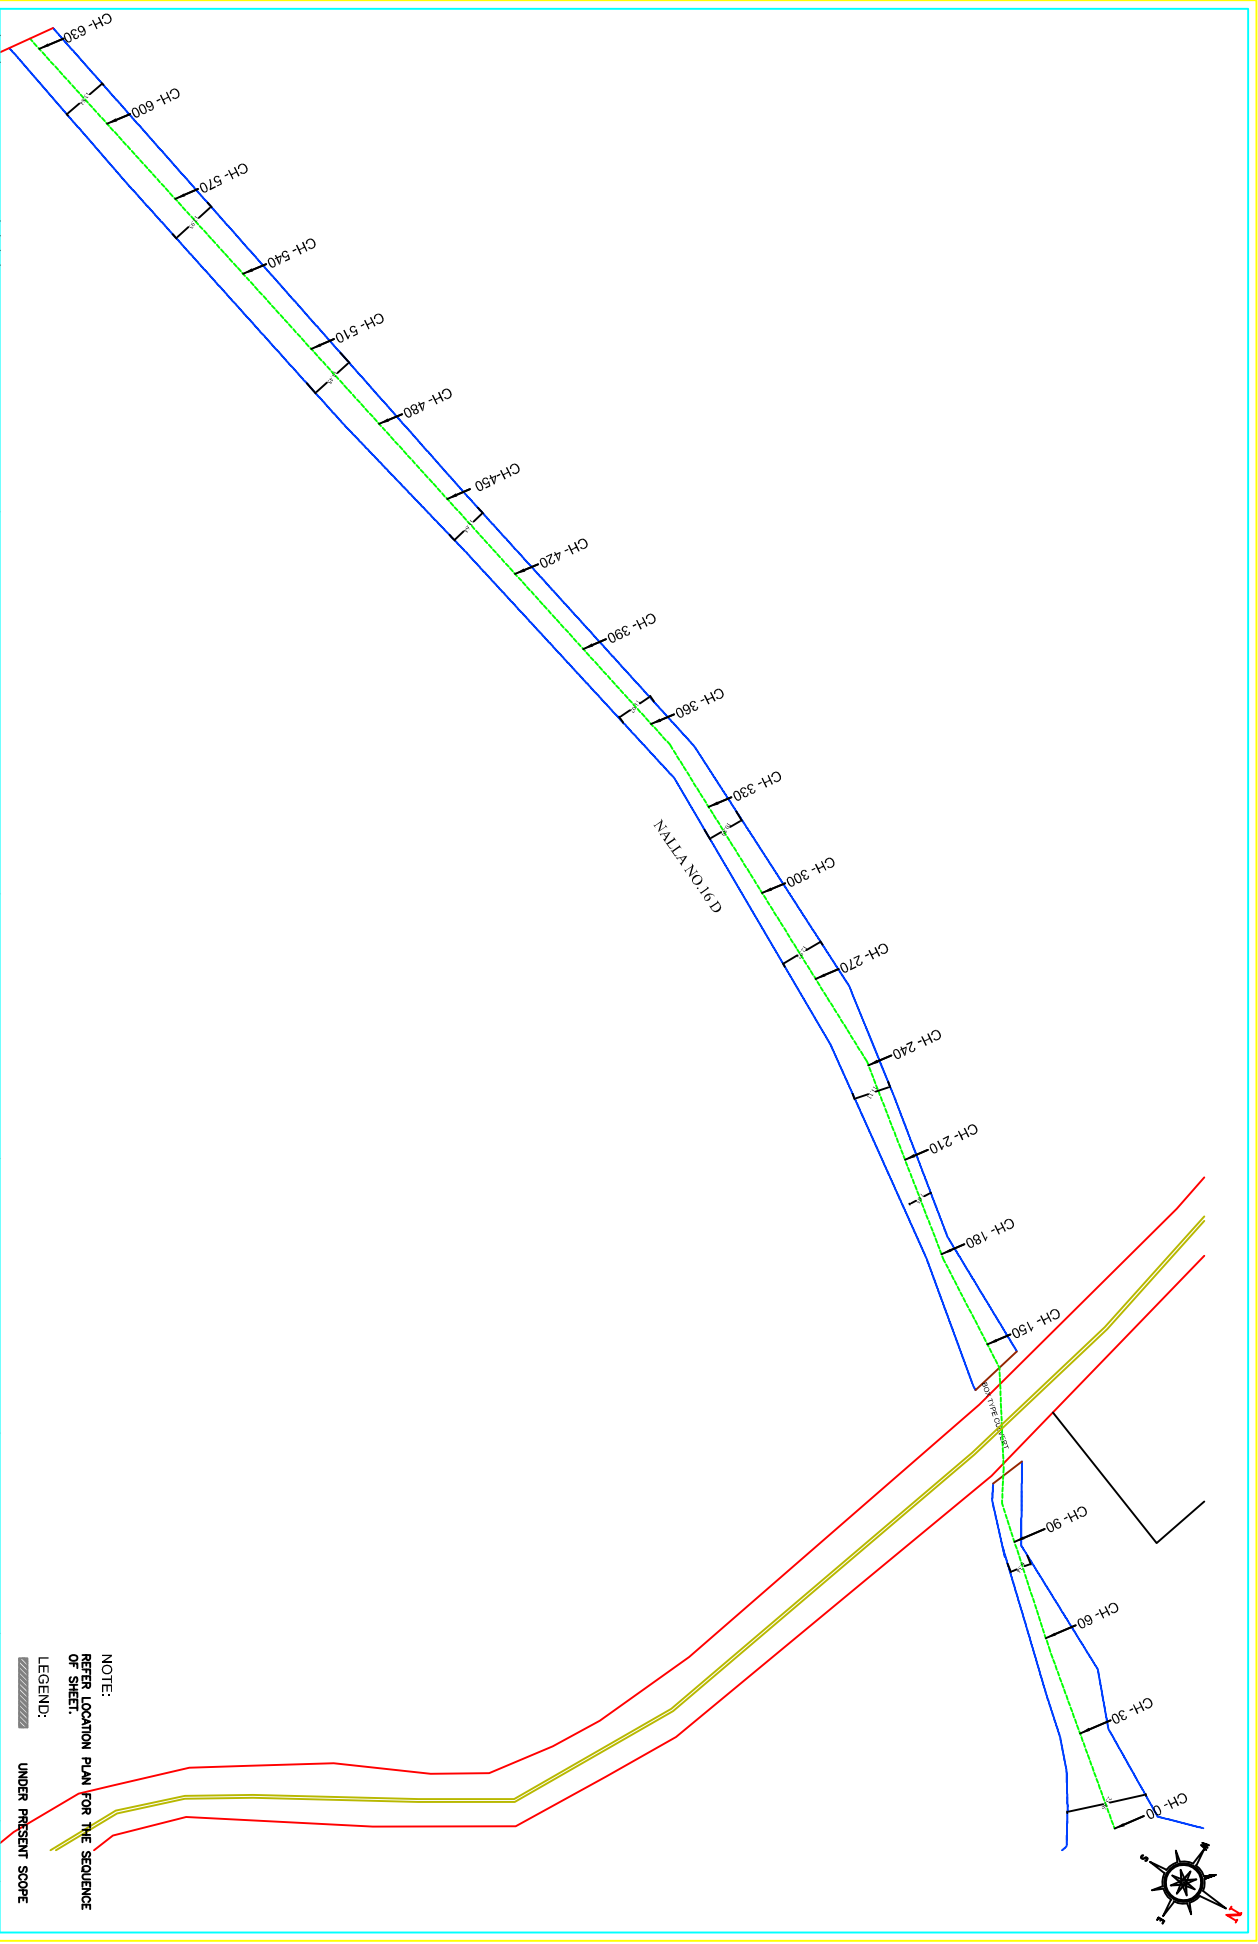

<p>Notice: THE DRAWING HAS NOT BEEN MADE AND IS THE SOLE PROPERTY OF CONSULTING ENGINEERING SERVICES (I) PVT. LTD. AND IS LOANED TO THE PARTY FOR THE SPECIFIC PURPOSE AS STATED HEREIN. IT IS NOT TO BE REPRODUCED, COPIED, LOANED OR OTHERWISE USED IN ANY MANNER WITHOUT THE WRITTEN PERMISSION OF CONSULTING ENGINEERING SERVICES (I) PVT. LTD. FOR WHICH IT IS INTENDED.</p>	
	<p>Consultant CONSULTING ENGINEERING SERVICES (I) PVT. LTD MUMBAI NEW DELHI KOLKATA</p>
	<p>Client THANE MUNICIPAL CORPORATION</p>
<p>Project DPR ON BALANCE STORM WATER DRAINAGE IN THANE MUNICIPAL CORPORATION AREA</p>	
<p>Drawing No. 2012016/EE/SW/NO.15 & 16 - 02</p>	<p>Title PLAN OF NALLA NO.15 & 16 (SHEET NO.15)</p>
<p>Purpose of Issue FOR TENDER</p>	<p>Date MAY/2013</p>
<p>Status FOR APPROVAL</p>	<p>Drawn P.A.C.</p>
	<p>Design P.A.L.</p>
	<p>Checked R.D.P.</p>
	<p>Revision R0</p>
<p>Scale A3</p>	
<p>Legend: UNDER PRESENT SCOPE</p>	
<p>Note: REFER LOCATION PLAN FOR THE SEQUENCE OF SHEET.</p>	